




資料-1 建物位置図(広域図)

S : 1/25,000





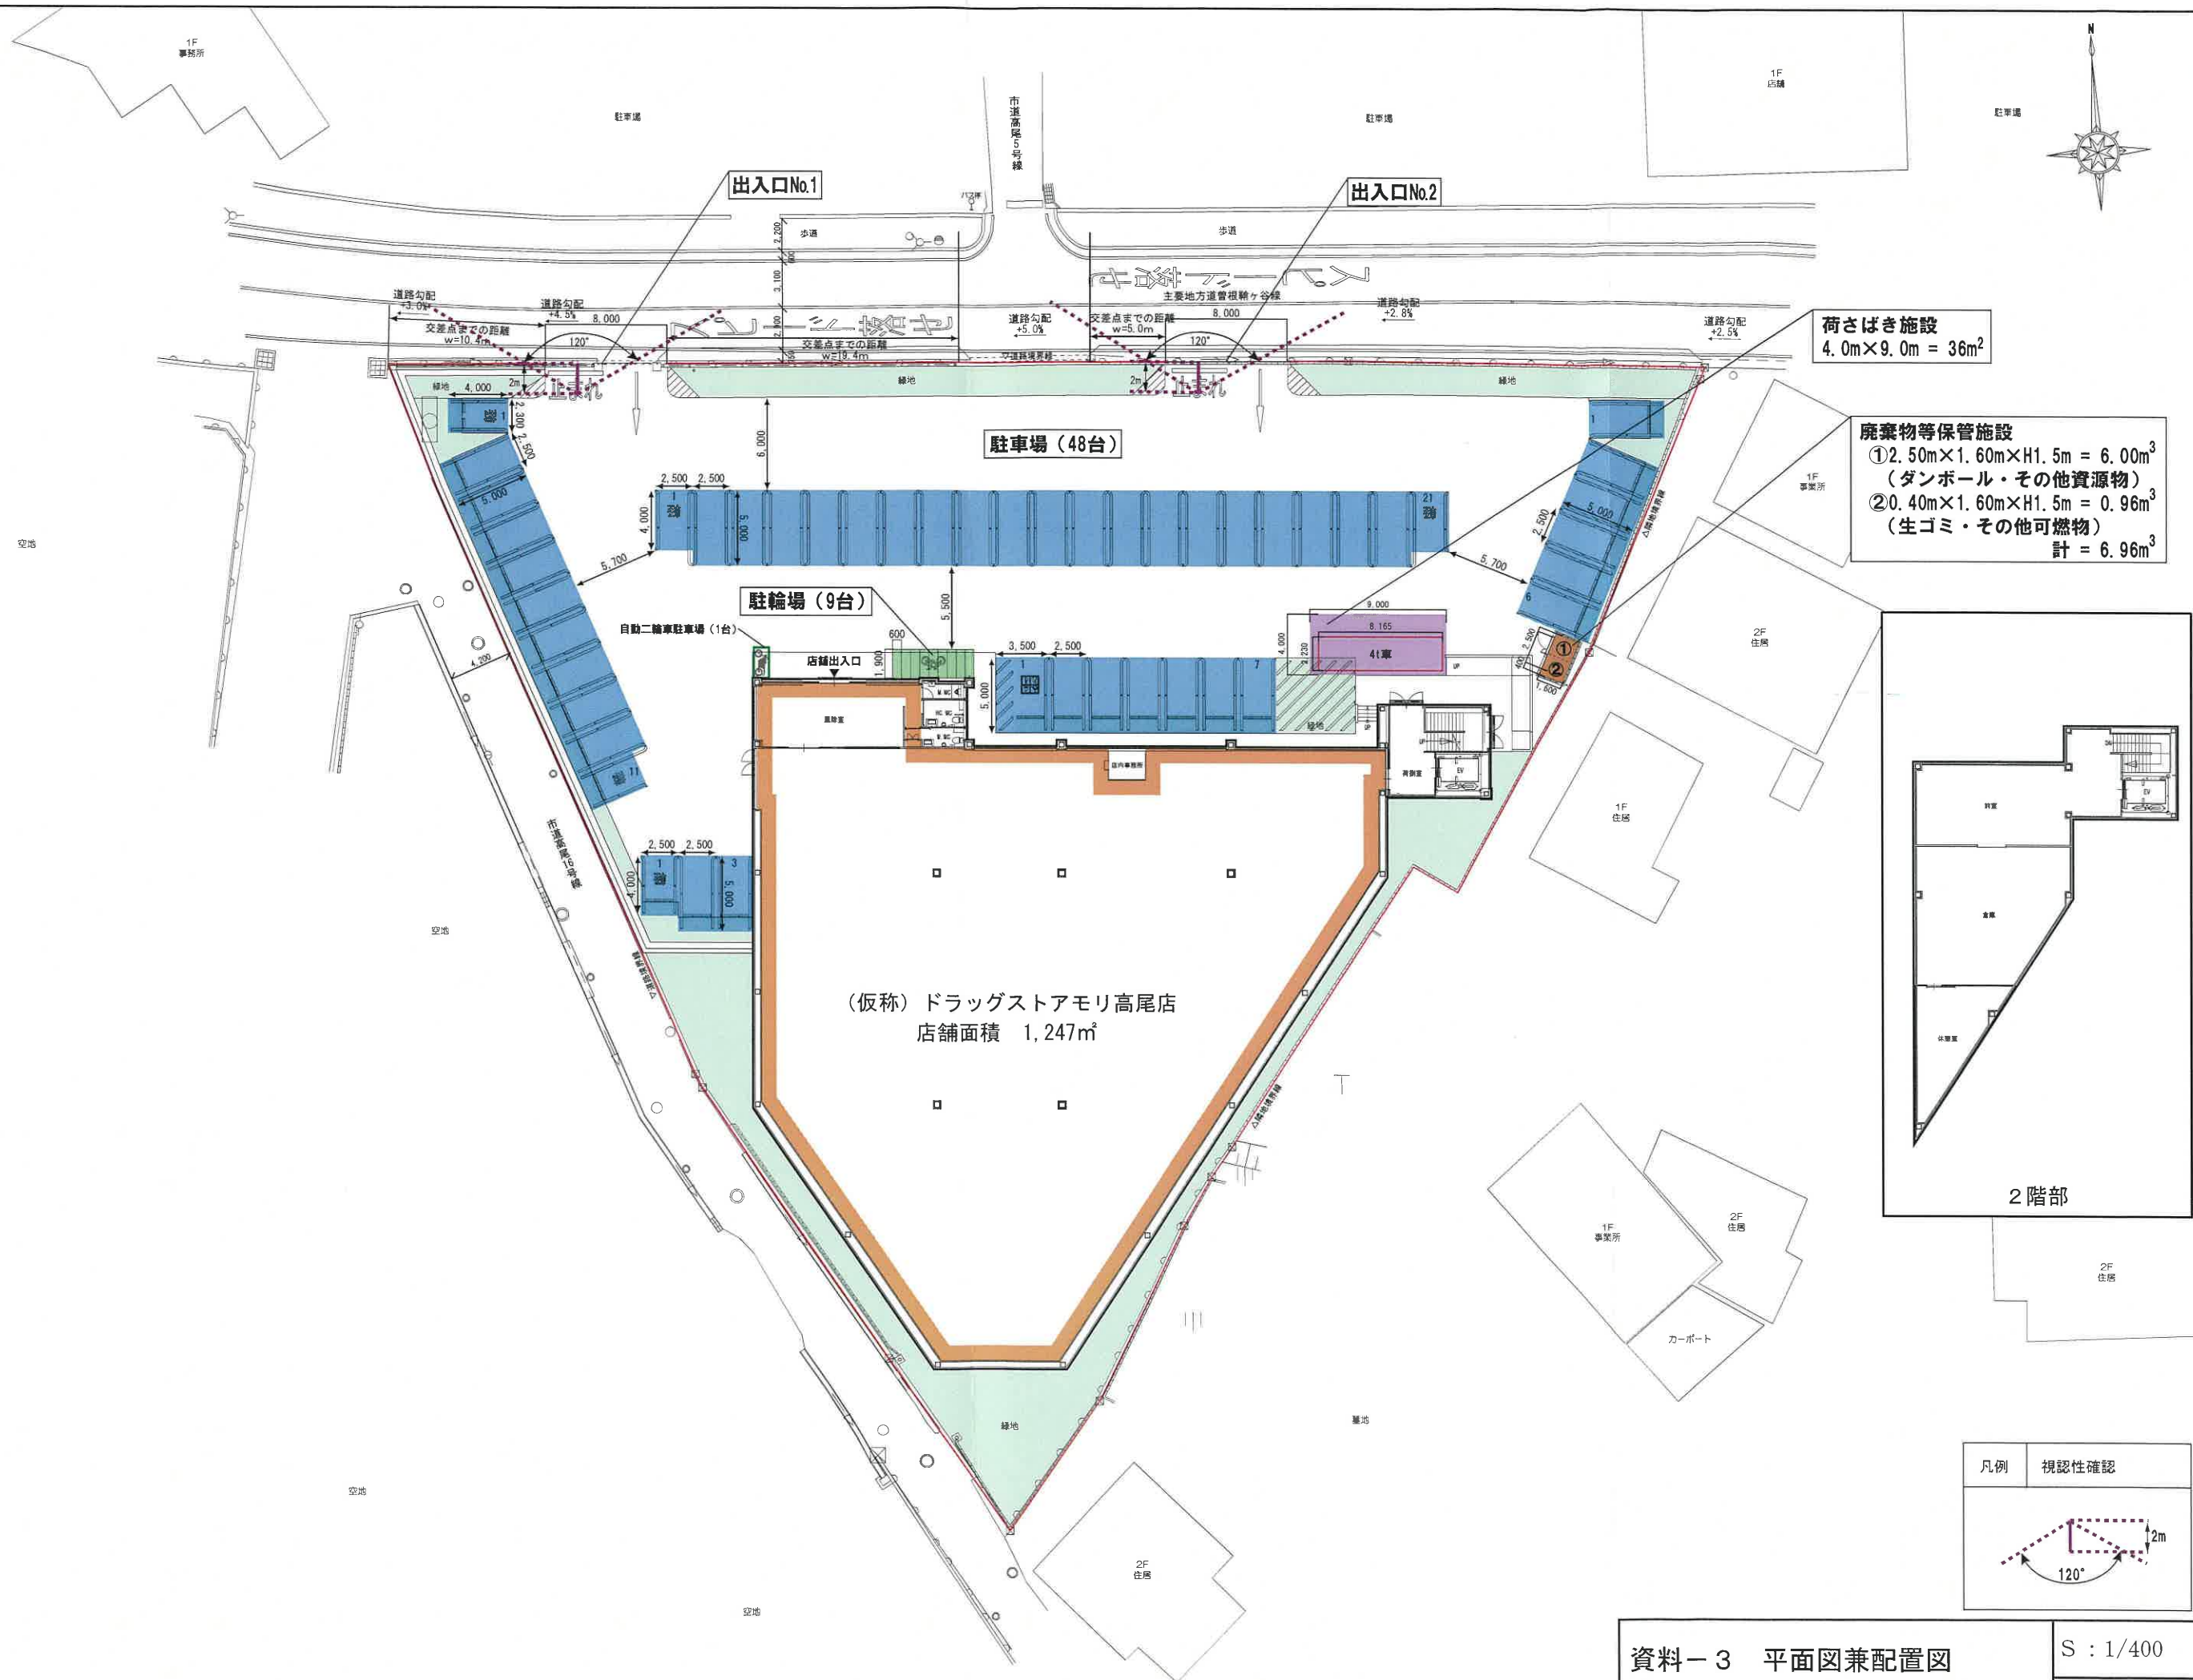

資料-3 平面図兼配置図

S : 1/400