


門司区羽山二丁目他 求積図 S=1/250

地番 所有者	案2 宅地	地目		
NO	X _n	Y _n	Y _{n+1} - Y _{n-1}	X _n · (Y _{n+1} - Y _{n-1})
K-2	101734.932	-4997.455	-15.138	-1540063.400616
DG20	101698.912	-5010.522	-3.527	-358692.062624
DG21	101695.812	-5000.982	9.862	1002924.097944
DG22	101695.740	-5000.660	9.506	966719.704440
DG23	101692.809	-4991.476	9.900	1006758.809100
DG7	101694.606	-4990.760	2.214	225151.857684
DG8	101698.697	-4989.262	7.064	718399.595608
DG9	101696.943	-4983.696	5.253	534214.041579
DG24	101696.114	-4984.009	3.274	332953.077236
DG25	101694.762	-4980.422	4.423	449795.932326
DG26	101694.428	-4979.586	10.527	1070537.243556
DG27	101690.828	-4969.895	9.526	968706.827528
DG14	101690.303	-4970.060	0.984	100063.258152
DG15	101689.098	-4968.911	2.823	287068.323654
DG16	101688.238	-4967.237	3.578	363840.515564
DG17	101688.018	-4965.333	3.495	355399.622910
DG18	101688.373	-4963.742	1.613	164023.345649
DG28	101688.442	-4963.720	4.048	411634.813216
DG29	101686.867	-4959.694	4.043	411120.003281
300	101686.897	-4959.677	0.186	18913.762842
301	101687.304	-4959.508	0.427	43420.478808
L-35	101688.211	-4959.250	3.010	306081.515110
302	101696.924	-4956.498	5.365	545603.997260
L-34	101705.243	-4953.885	6.305	641251.557115
L-33	101716.893	-4950.193	4.296	436975.772328
L-32	101716.729	-4949.589	3.499	355906.834771
L-31	101717.157	-4946.694	3.502	356213.483814
L-30	101719.135	-4946.087	-5.656	-575323.427560
L-36	101721.333	-4952.350	-12.590	-1280671.582470
L-29	101723.510	-4958.677	-14.388	-1463597.861880
294	101726.250	-4966.738	-10.370	-1054901.212500
293	101726.995	-4969.047	-2.903	-295313.466485
292	101727.177	-4969.641	-8.546	-869360.454642
L-28	101729.581	-4977.593	-12.608	-1282606.557248
L-27	101730.687	-4982.249	-8.990	-914558.876130
L-26	101731.684	-4986.583	-13.135	-1336245.669340
290	101734.306	-4995.384	-10.872	-1106055.374832
合計				-3711.474852
合計面積				1855.7374260
地積				1855.73 m ²

地番 所有者	案2 法面	地目		
NO	X _n	Y _n	Y _{n+1} - Y _{n-1}	X _n · (Y _{n+1} - Y _{n-1})
DG20	101698.912	-5010.522	-9.589	-975190.867168
C-3	101698.777	-5010.571	-4.619	-469746.650963
DG1	101681.298	-5015.141	-0.543	-55212.944814
238	101680.520	-5011.114	10.010	1017822.005200
L-21	101679.327	-5005.131	11.807	1200527.813889
251	101678.157	-4999.307	20.646	2099247.229422
274	101675.218	-4984.485	29.077	2956410.313786
DG3	101672.519	-4970.230	21.246	2160134.338674
DG2	101671.155	-4963.239	8.120	825569.778600
K-3	101679.804	-4962.110	1.961	199394.095644
298	101682.136	-4961.278	1.961	199398.668696
299	101686.070	-4960.149	1.584	161070.734880
DG29	101686.867	-4959.694	-3.571	-363123.802057
DG28	101688.442	-4963.720	-4.048	-411634.813216
DG18	101688.373	-4963.742	-1.613	-164023.345649
DG17	101688.018	-4965.333	-3.495	-355399.622910
DG16	101688.238	-4967.237	-3.578	-363840.515564
DG15	101689.098	-4968.911	-2.823	-287068.323654
DG14	101690.303	-4970.060	-0.984	-100063.258152
DG27	101690.828	-4969.895	-9.526	-968706.827528
DG26	101694.428	-4979.586	-10.527	-1070537.243556
DG25	101694.762	-4980.422	-4.423	-449795.932326
DG24	101696.114	-4984.009	-3.274	-332953.077236
DG9	101696.943	-4983.696	-5.253	-534214.041579
DG8	101698.697	-4989.262	-7.064	-718399.595608
DG7	101694.606	-4990.760	-2.214	-225151.857684
DG23	101692.809	-4991.476	-9.900	-1006758.809100
DG22	101695.740	-5000.660	-9.506	-966719.704440
DG21	101695.812	-5000.982	-9.862	-1002924.097944
合計				-1890.352357
合計面積				945.1761785
地積				945.17 m ²

★世界測地系による座標値

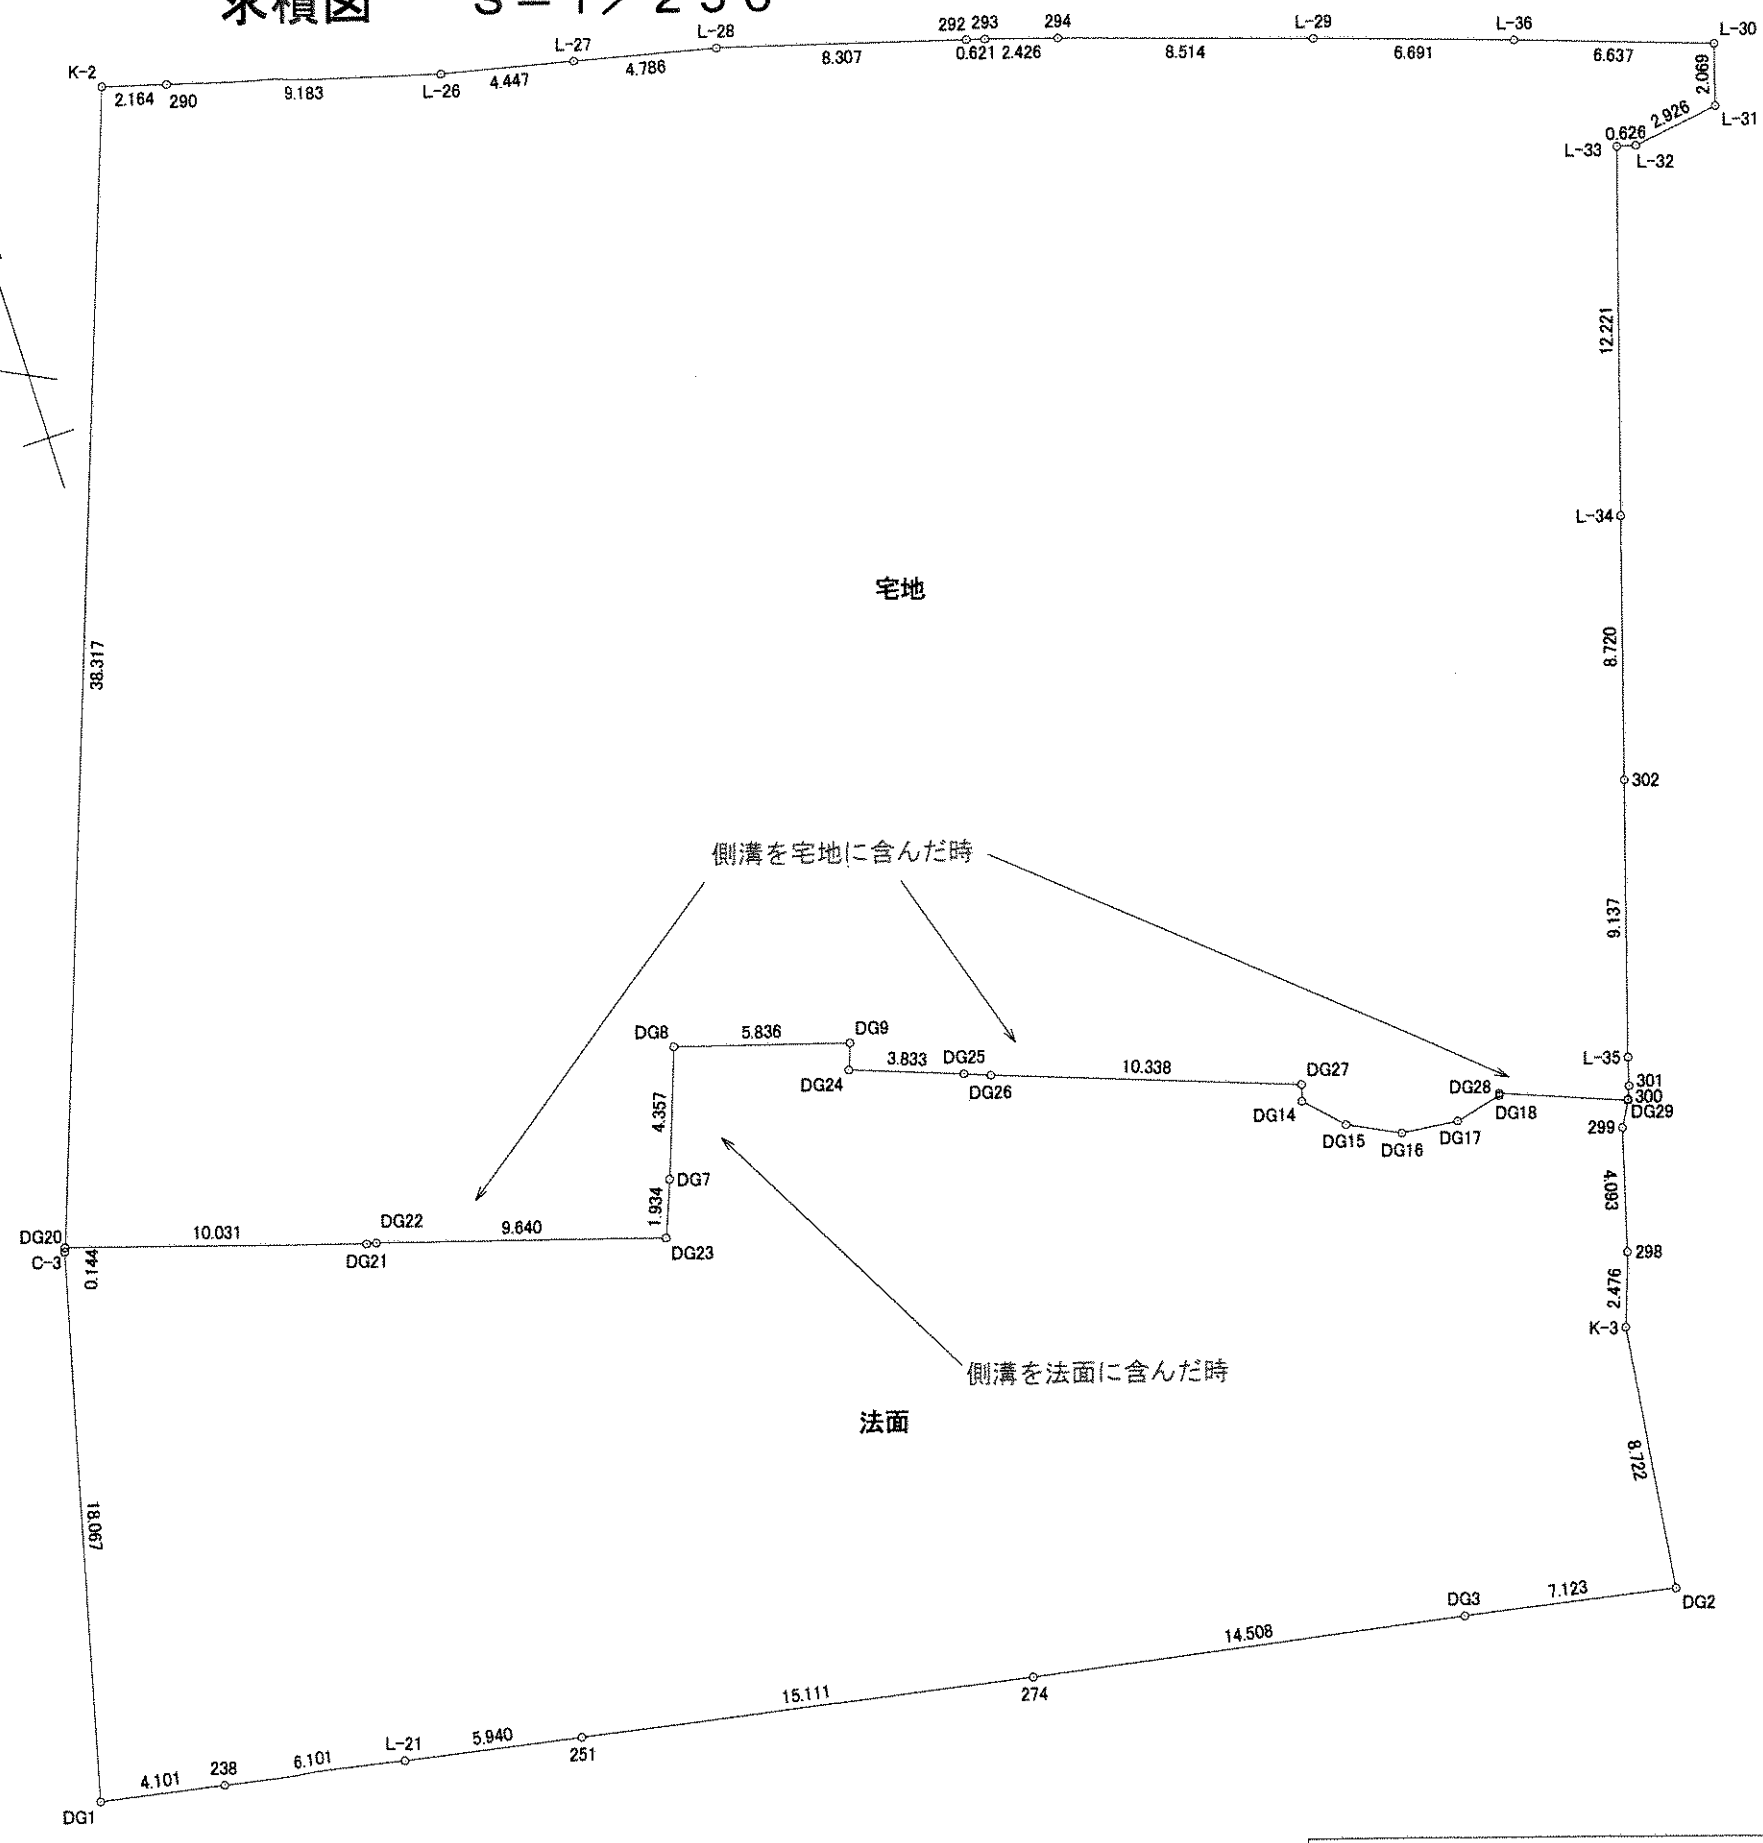


総合計面積 2800.9136045 m²

平成22年 8月18日作製
門司区小松町1番24号 (株) 北九測量設計
土地家屋調査士 近松俊暢


軽費老人ホーム やはず荘 建物調査図

S=1:250

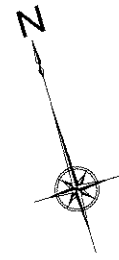

立木調査表

番号	直径 (cm)
1	26
2	26
3	26
4	26
5	26
6	26
7	26
8	26
9	26
10	26
11	28
12	30
13	30

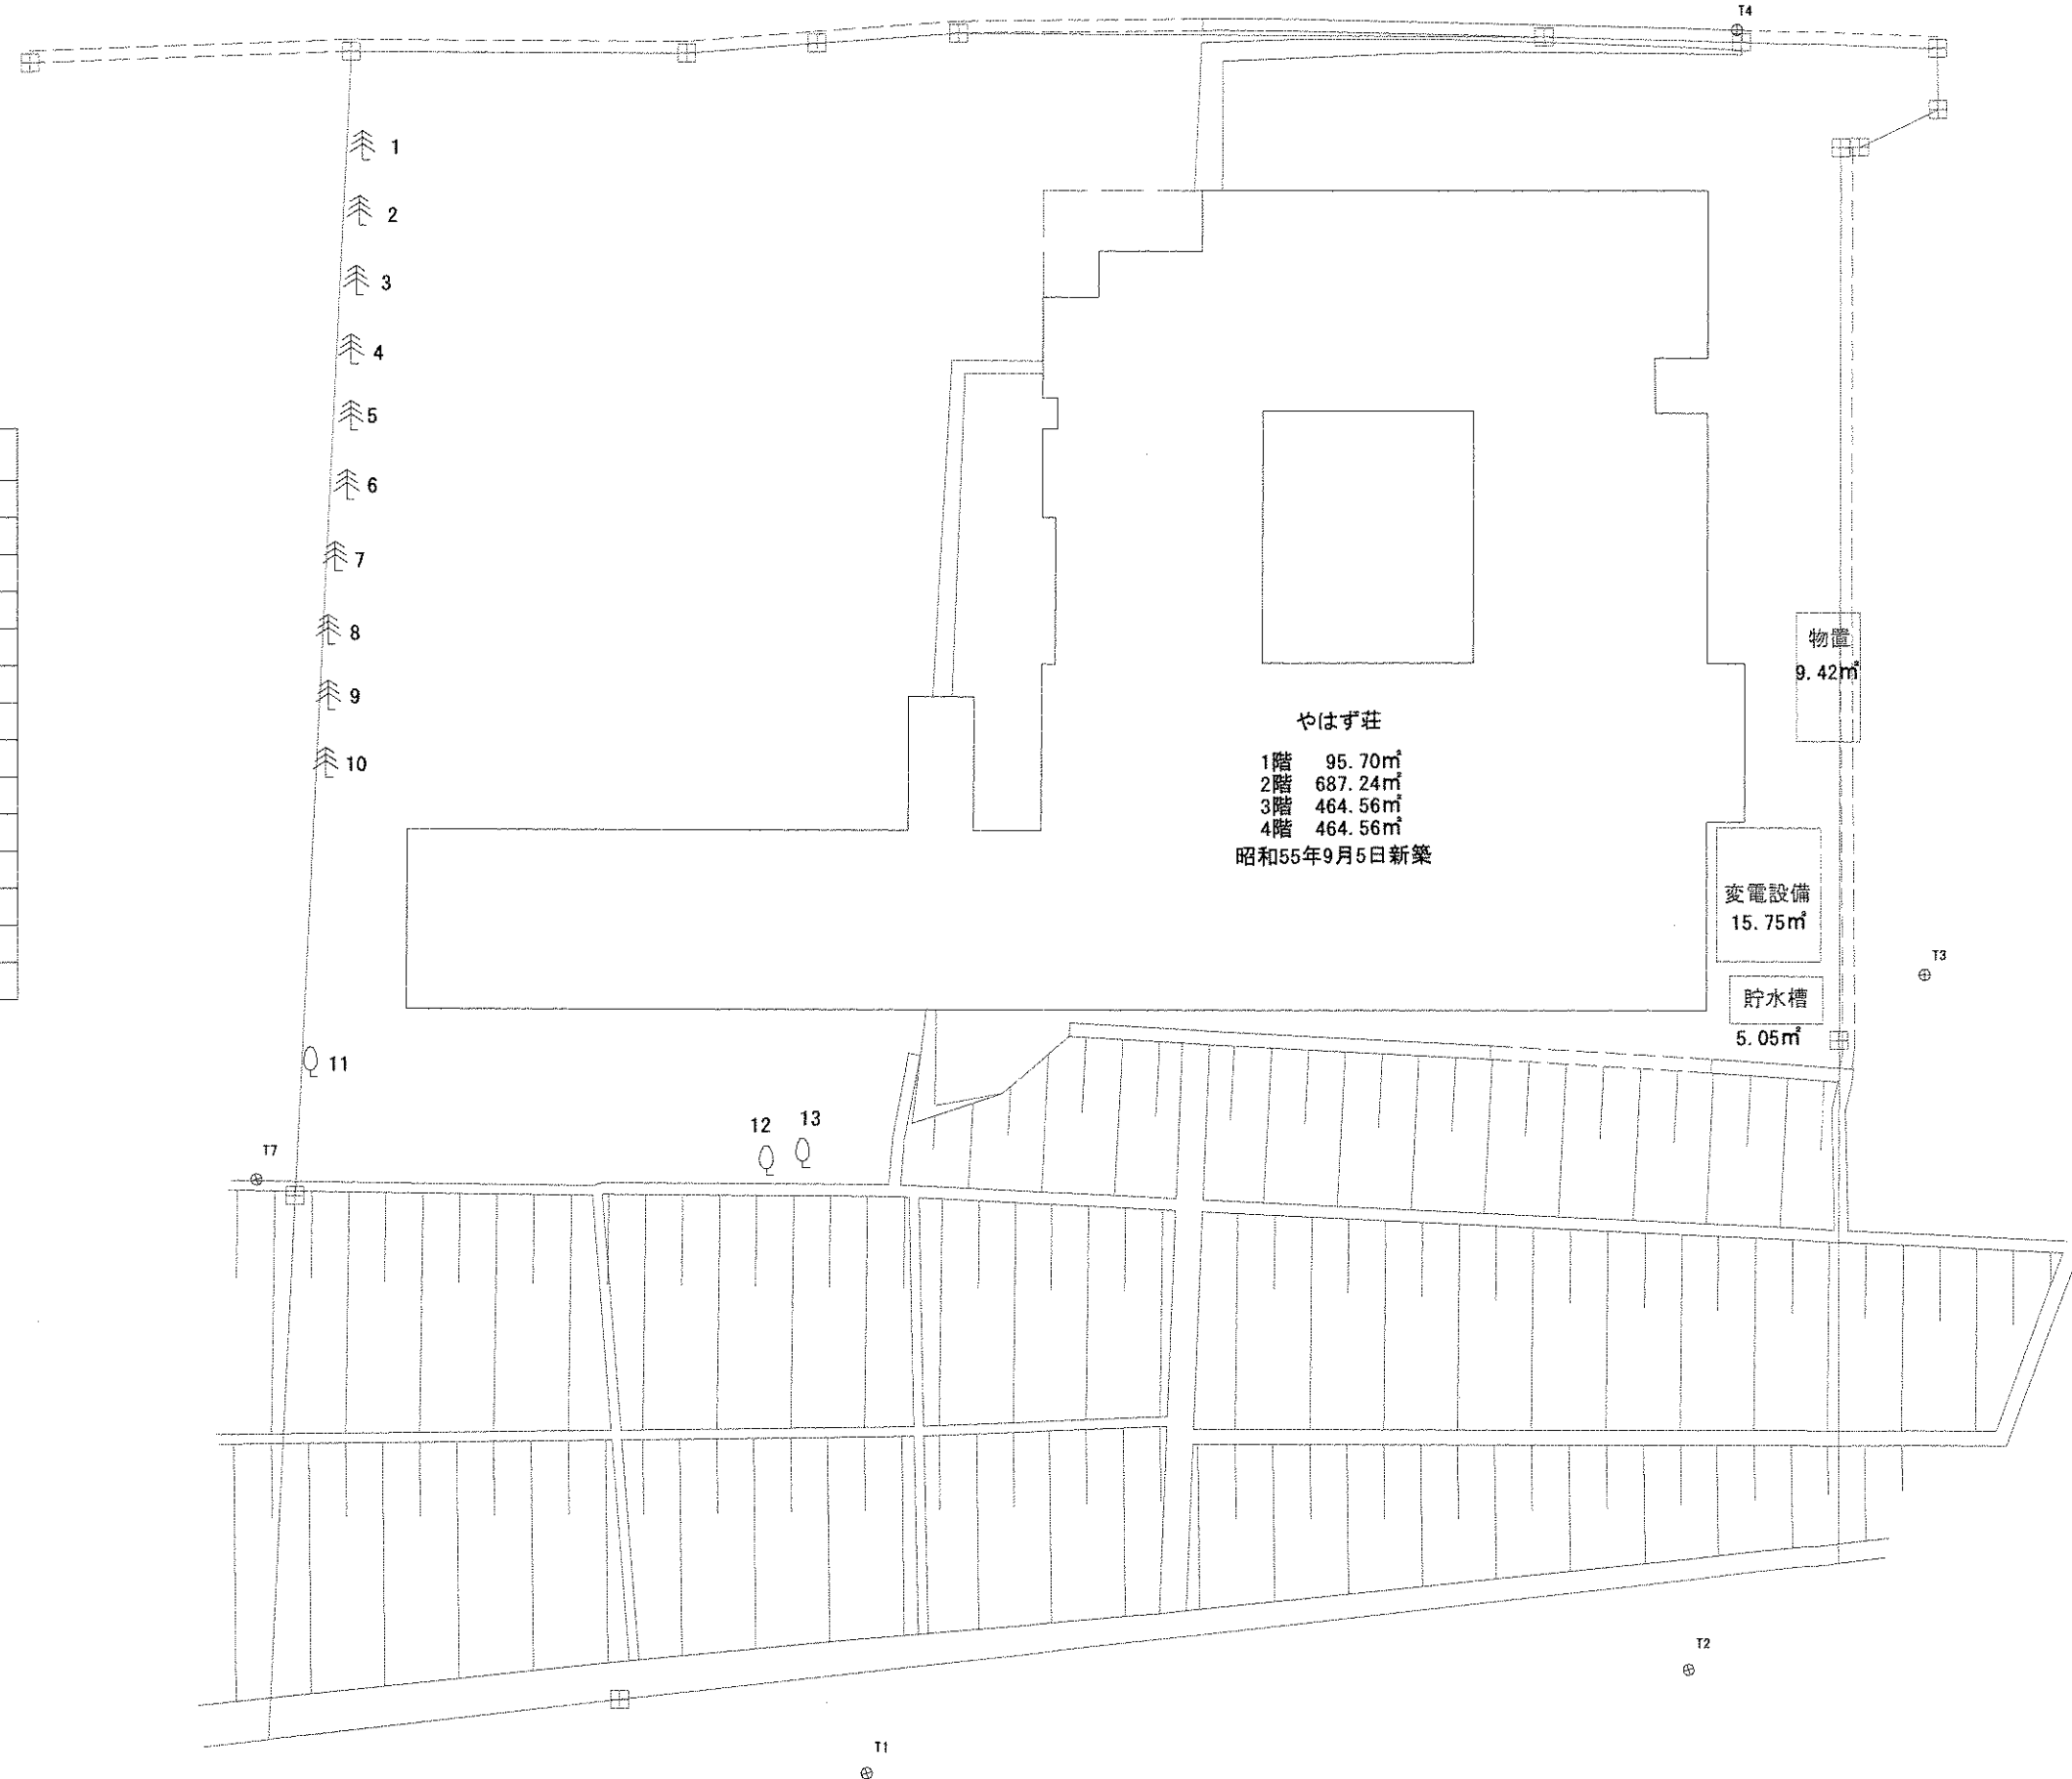

やはず荘
 1階 95.70㎡
 2階 687.24㎡
 3階 464.56㎡
 4階 464.56㎡
 昭和55年9月5日新築

物置
9.42㎡

変電設備
15.75㎡

貯水槽
5.05㎡